




1 wall hydrant (WH-1)
SCALE | N.T.S.

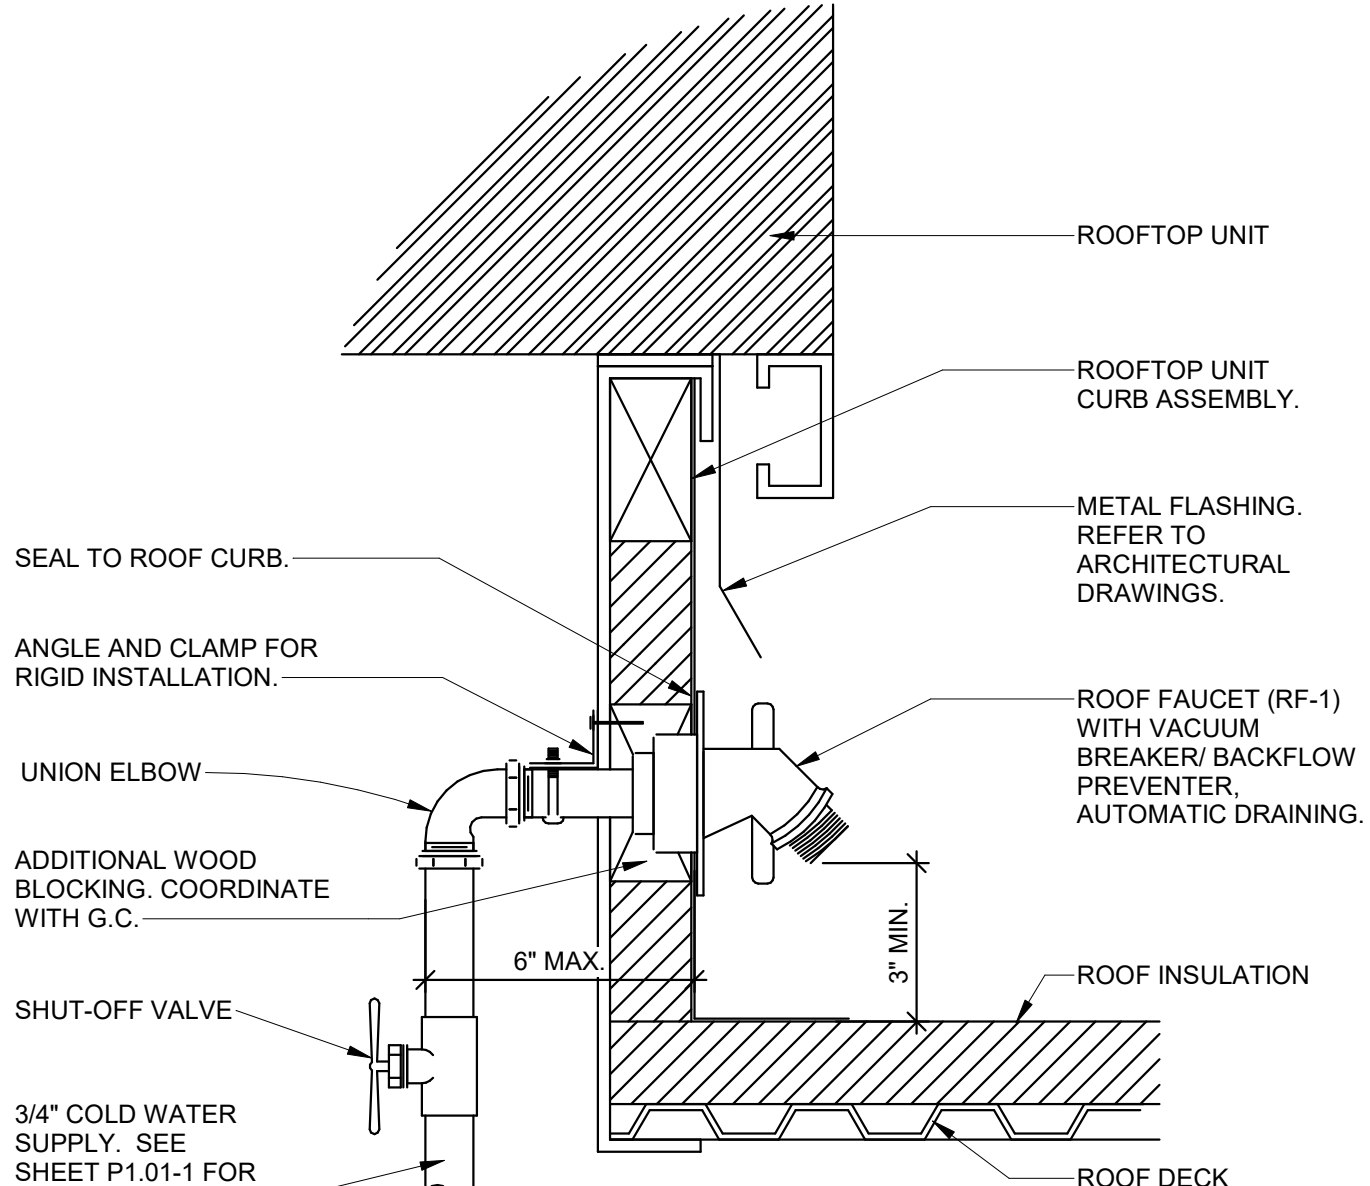


2 roof faucet (RF-1)
SCALE | N.T.S.

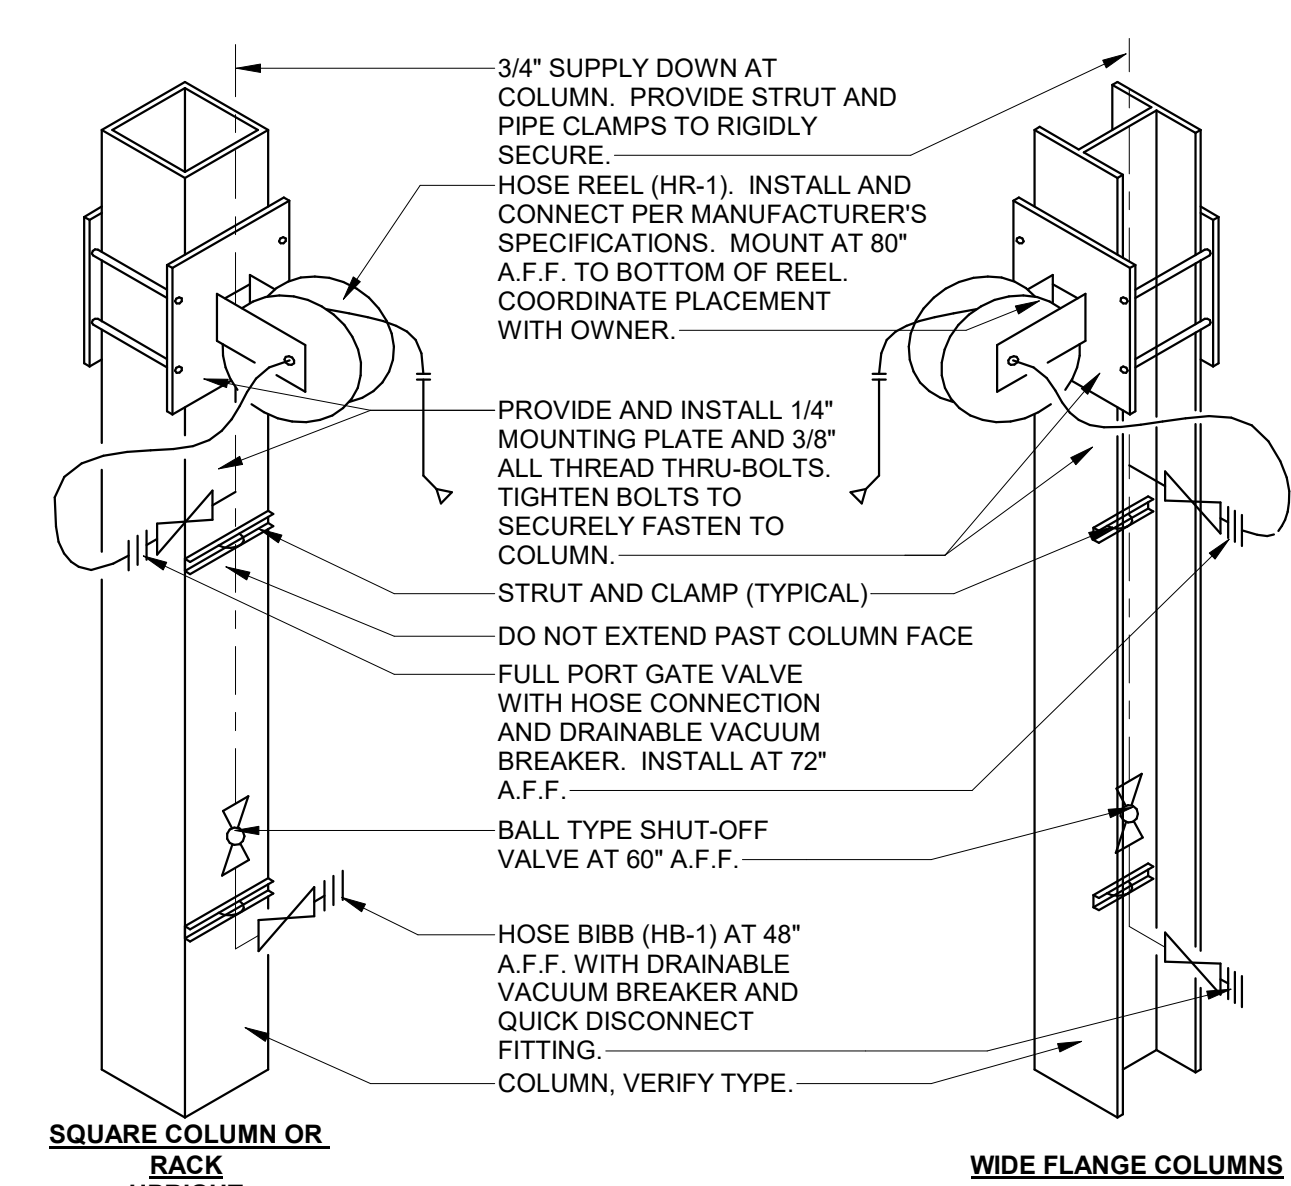


3 garden area hose reel
SCALE | N.T.S.

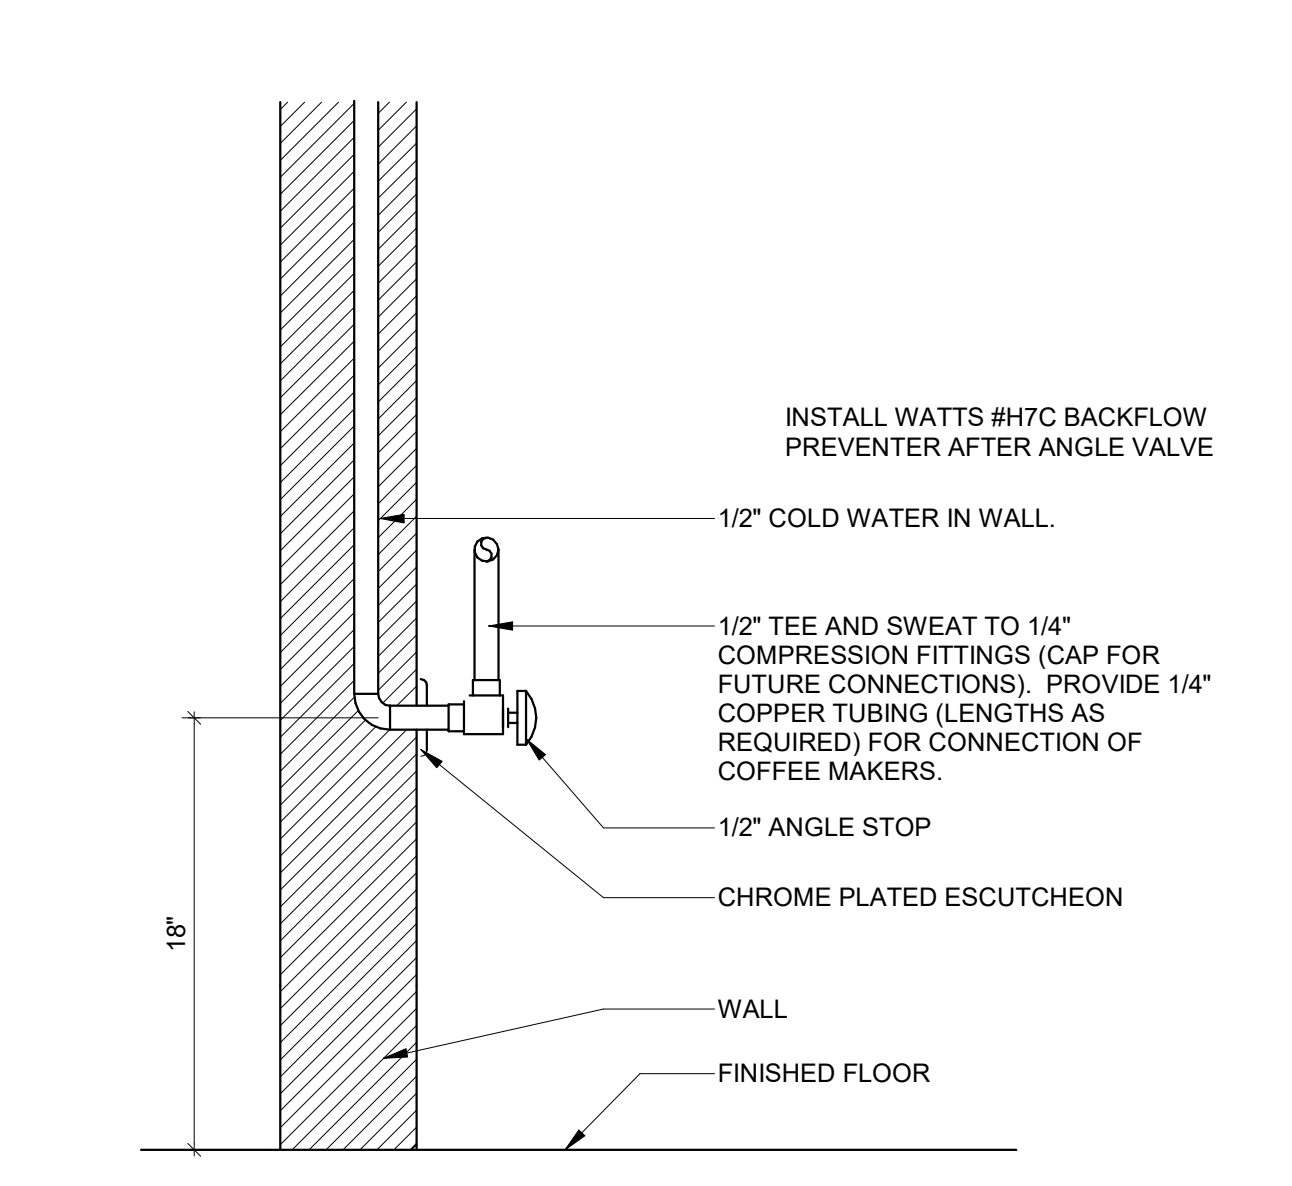


4 coffee maker supply
SCALE | N.T.S.

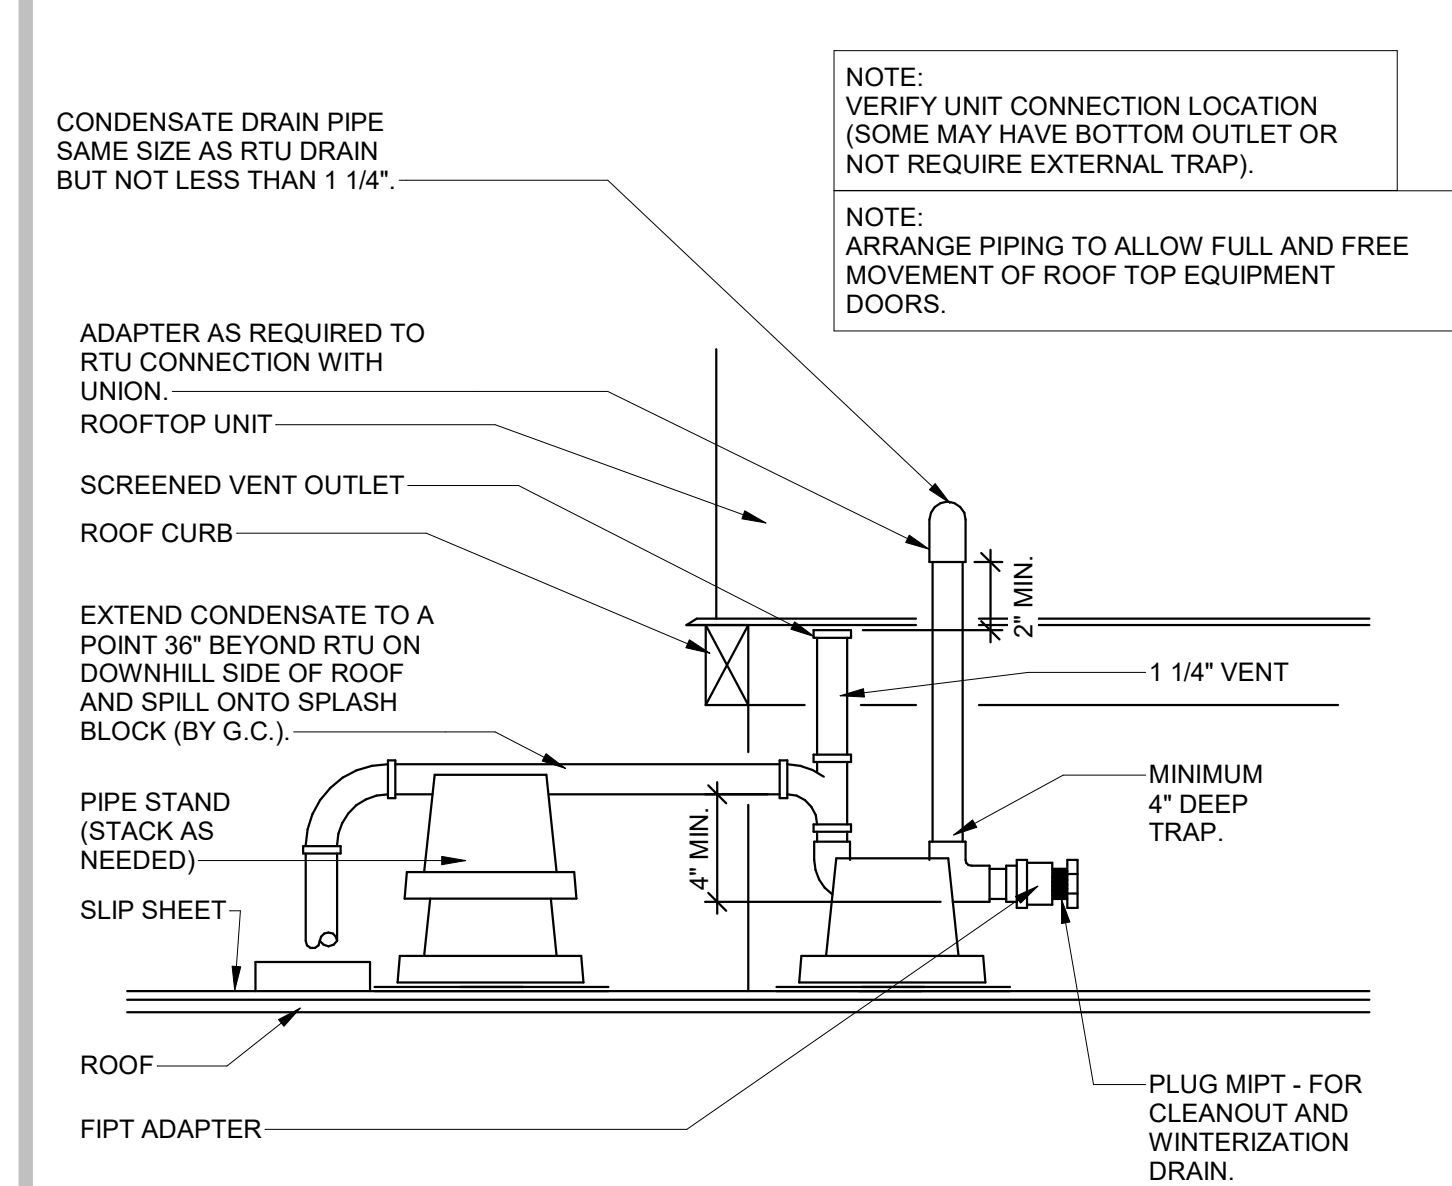


5 RTU condensate drain
SCALE | N.T.S.

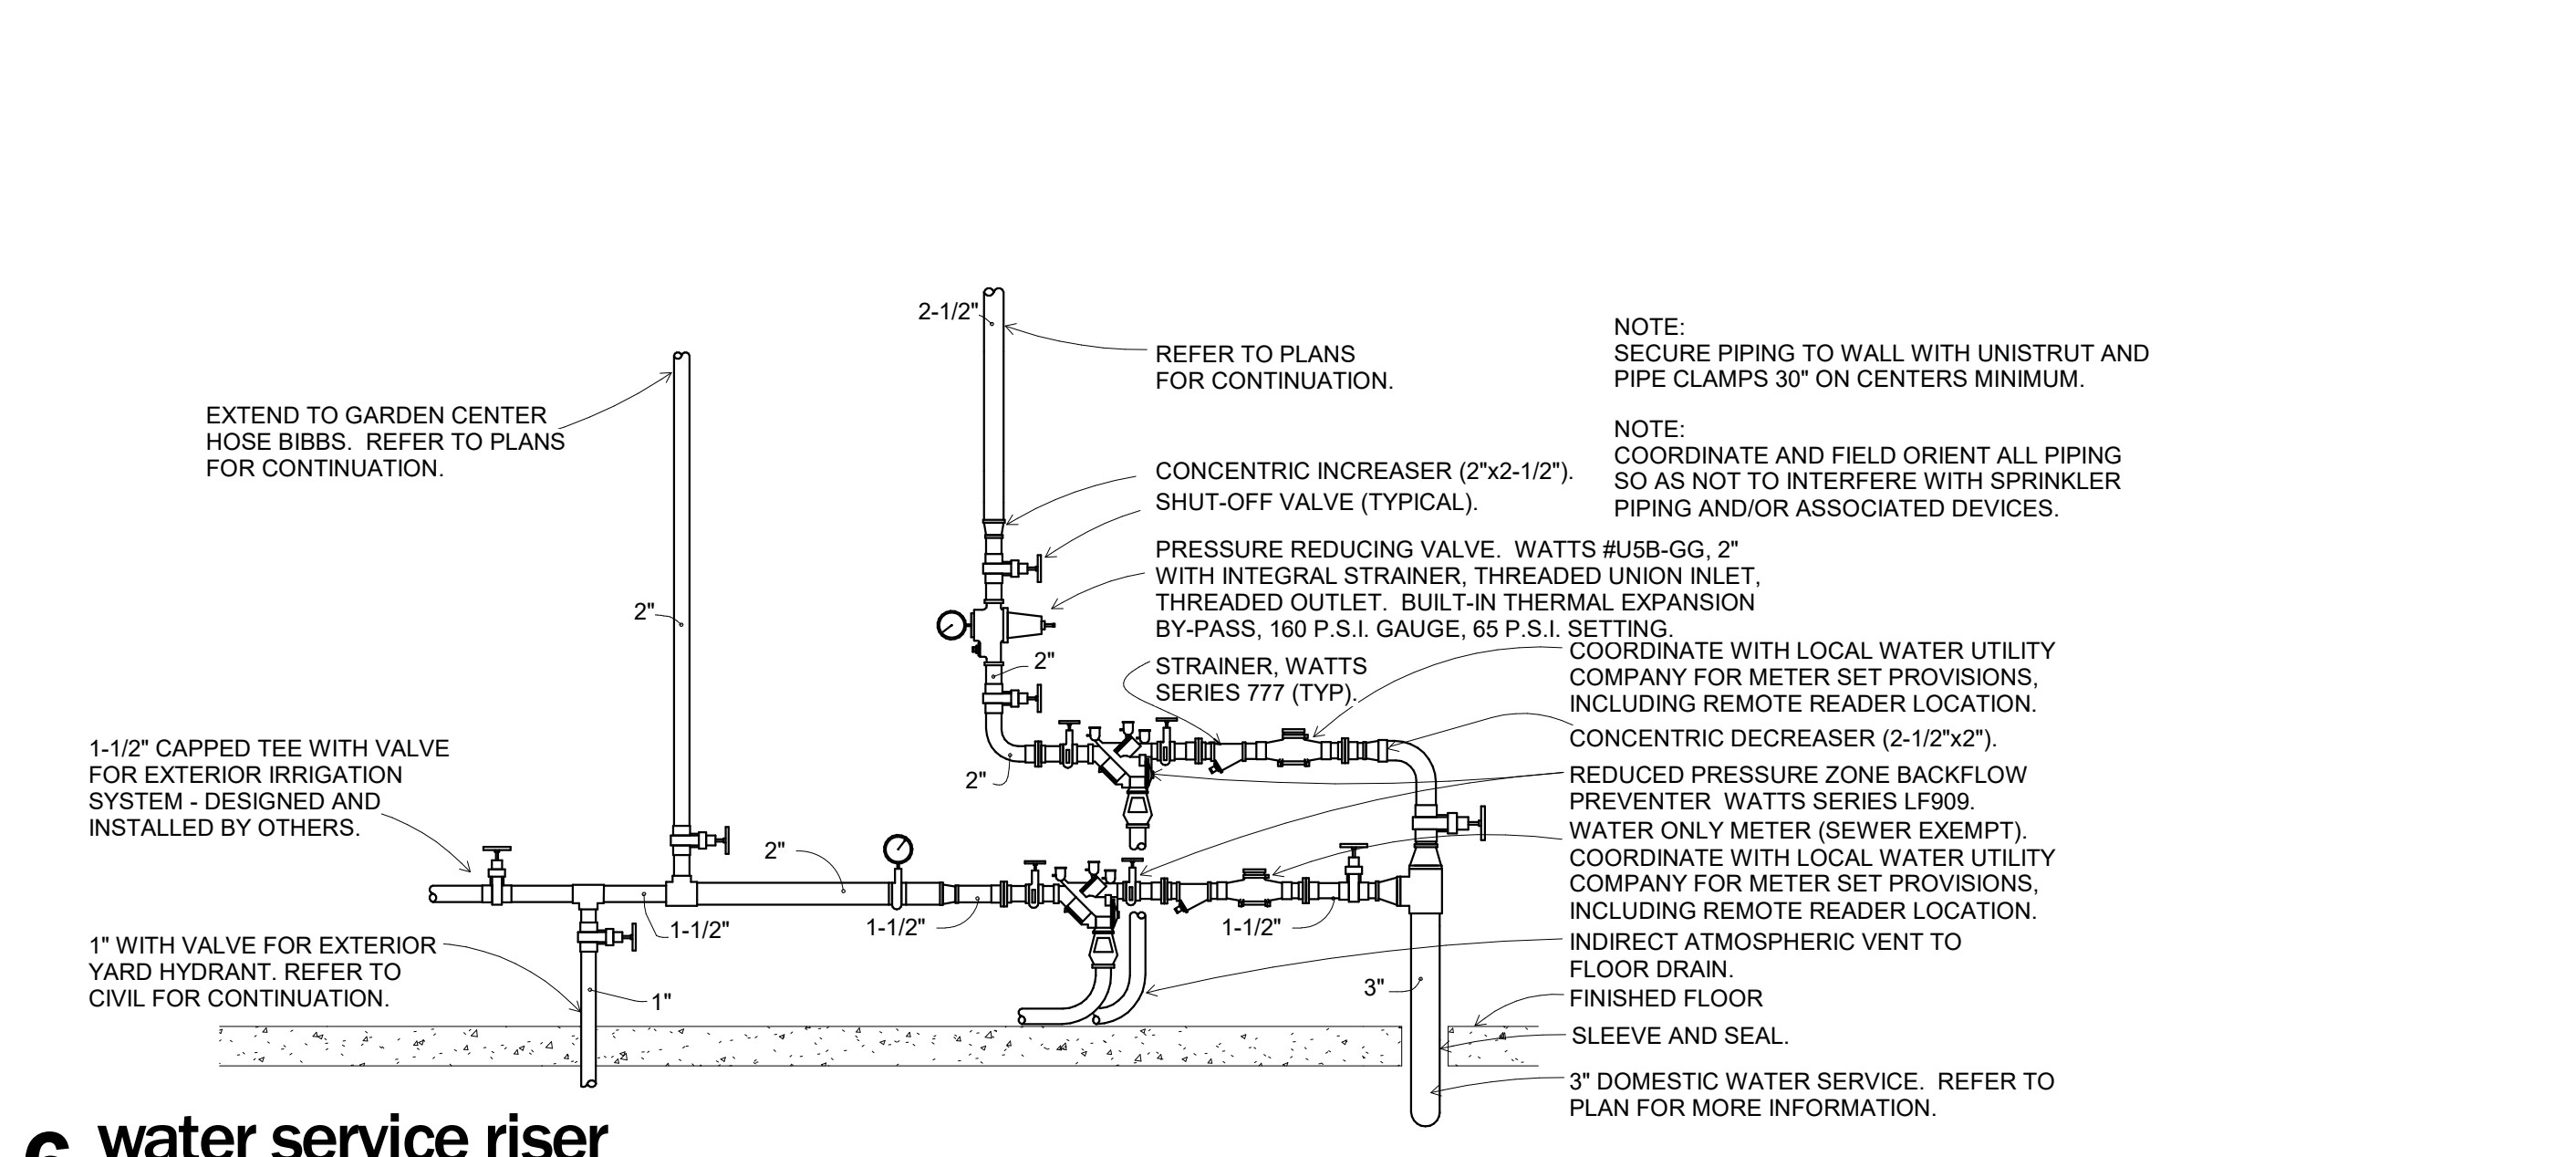


6 water service riser
SCALE | N.T.S.

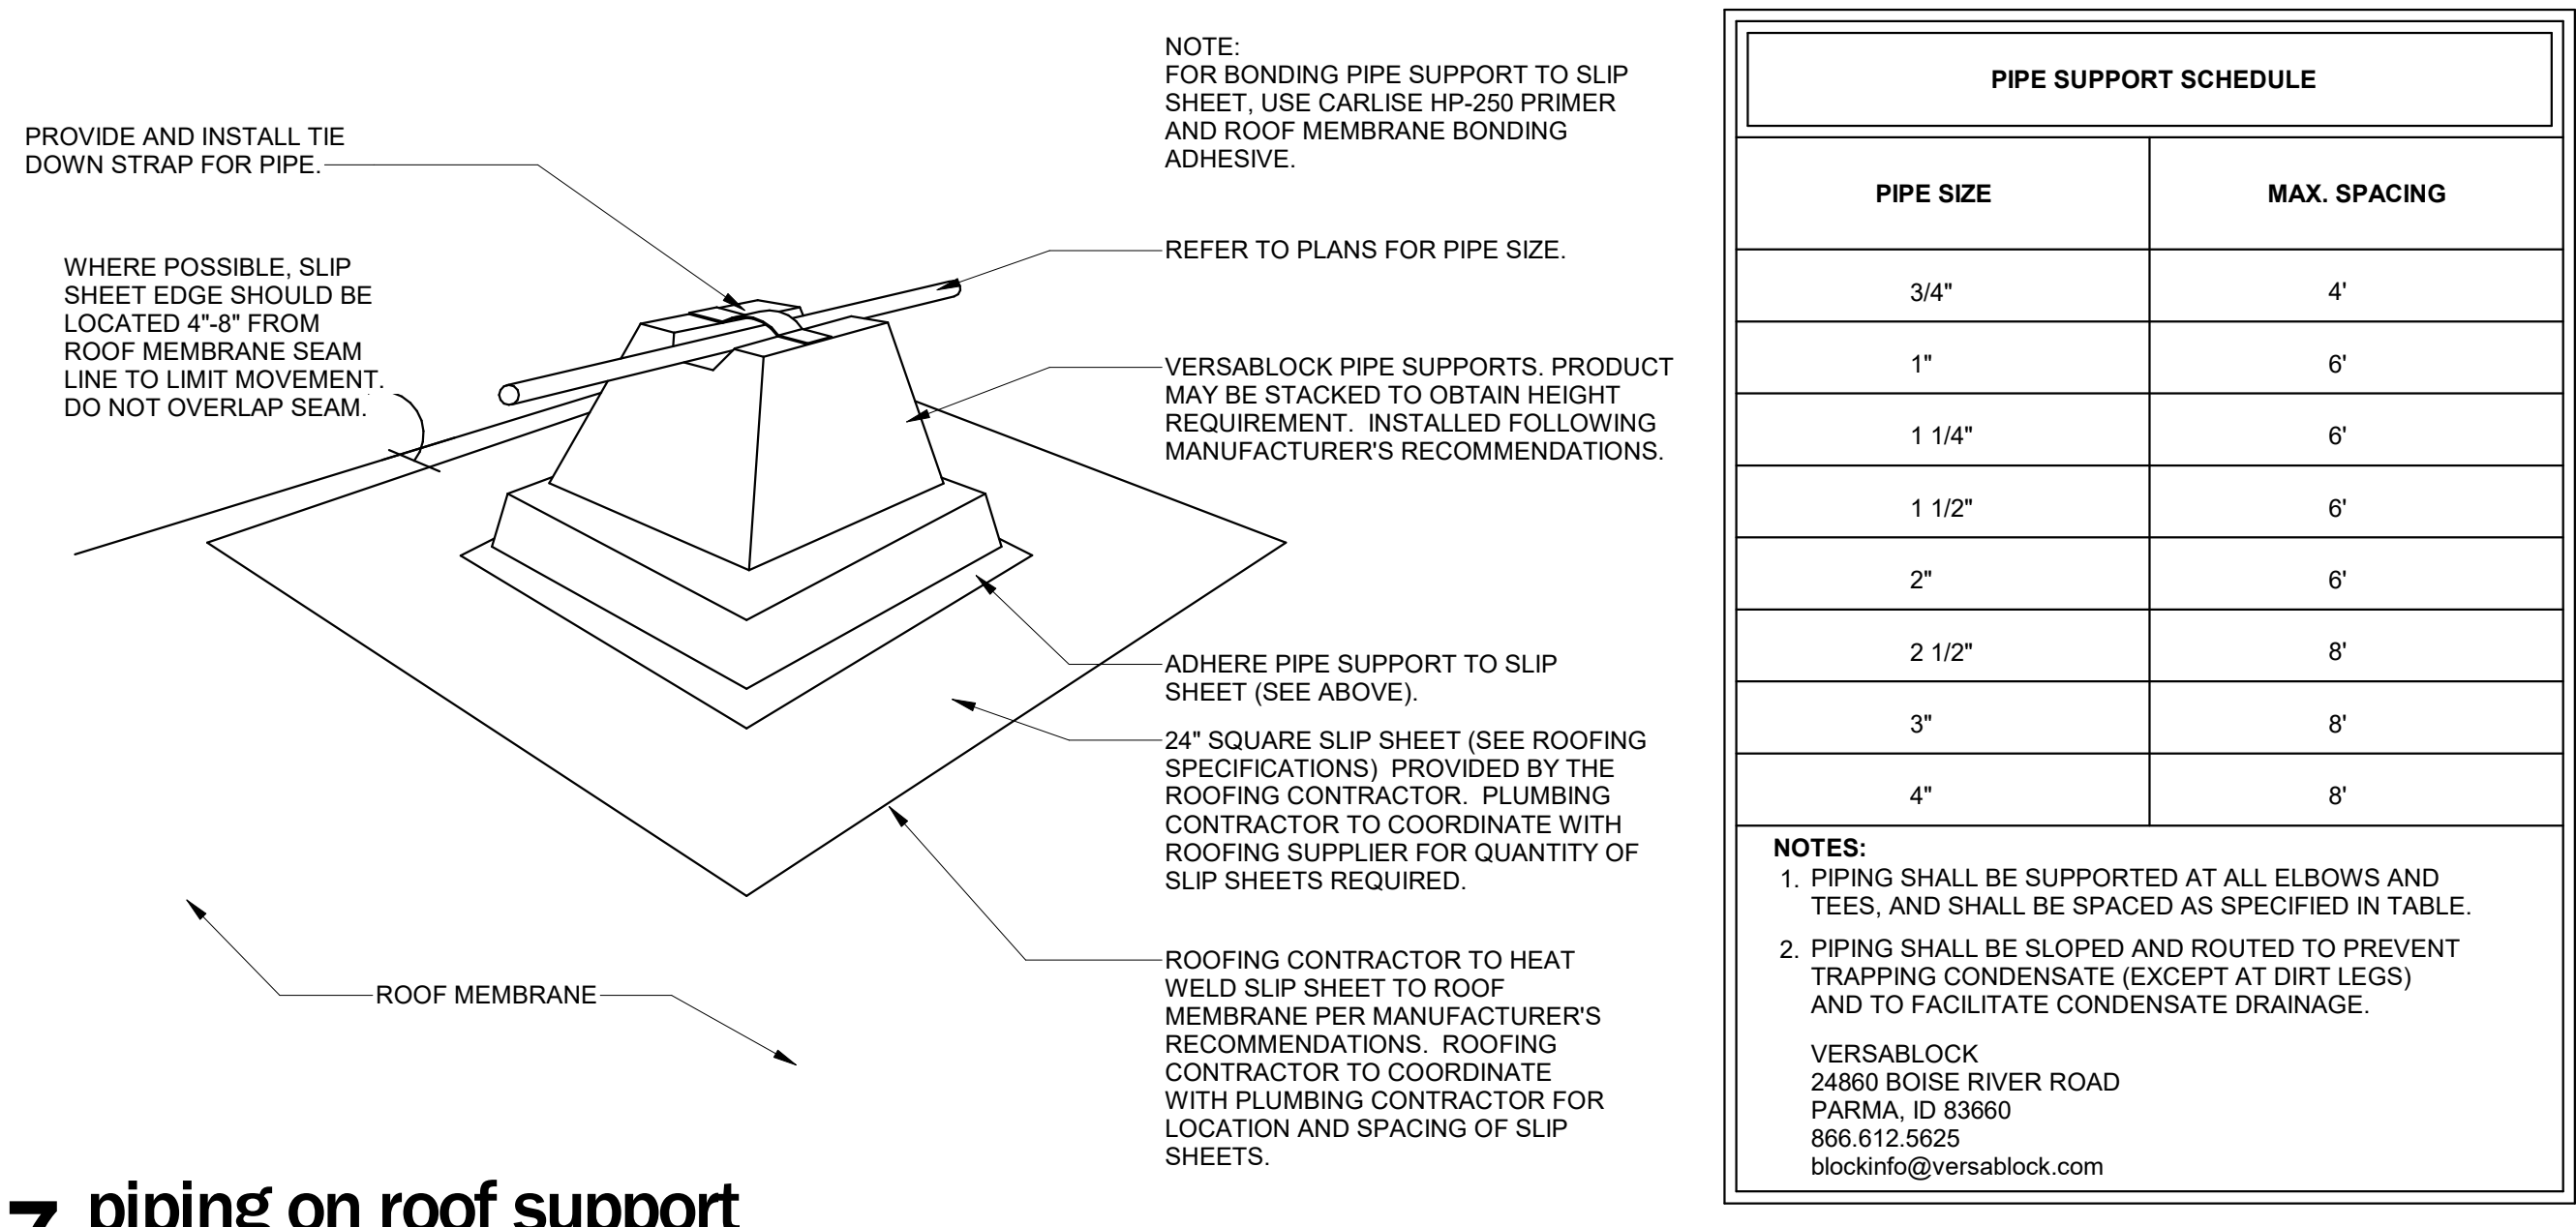


7 piping on roof support
SCALE | N.T.S.

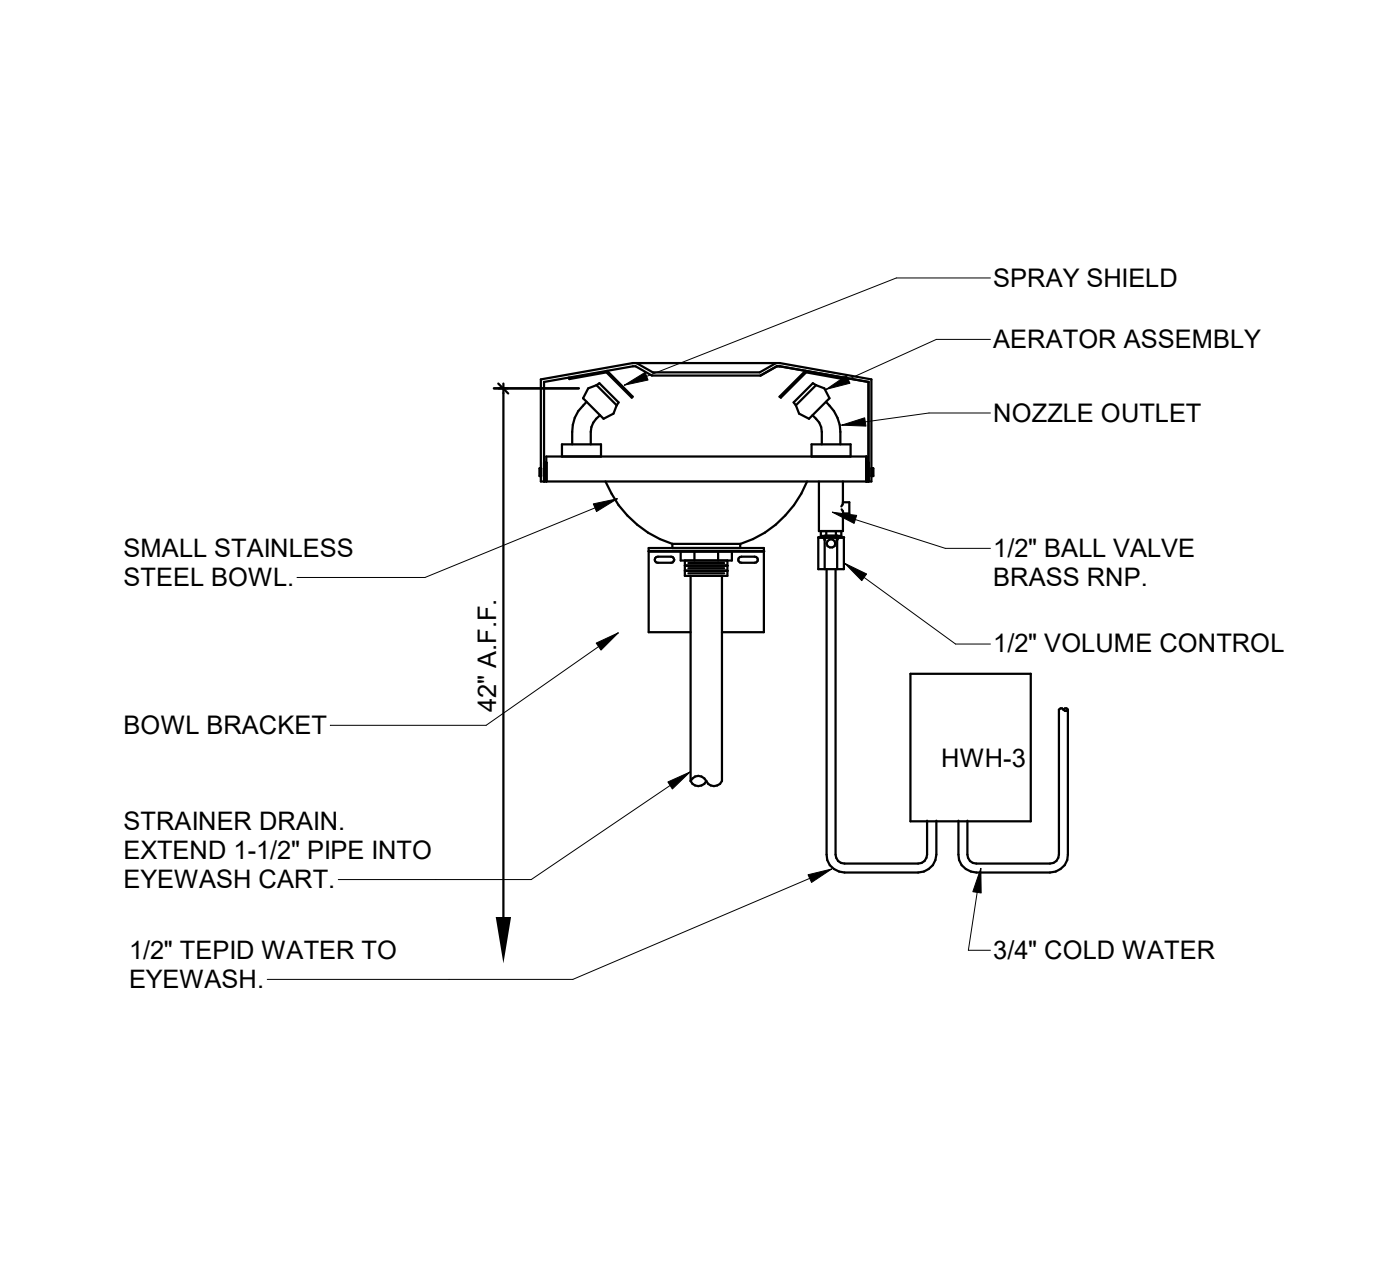

8 emergency eyewash
SCALE | N.T.S.

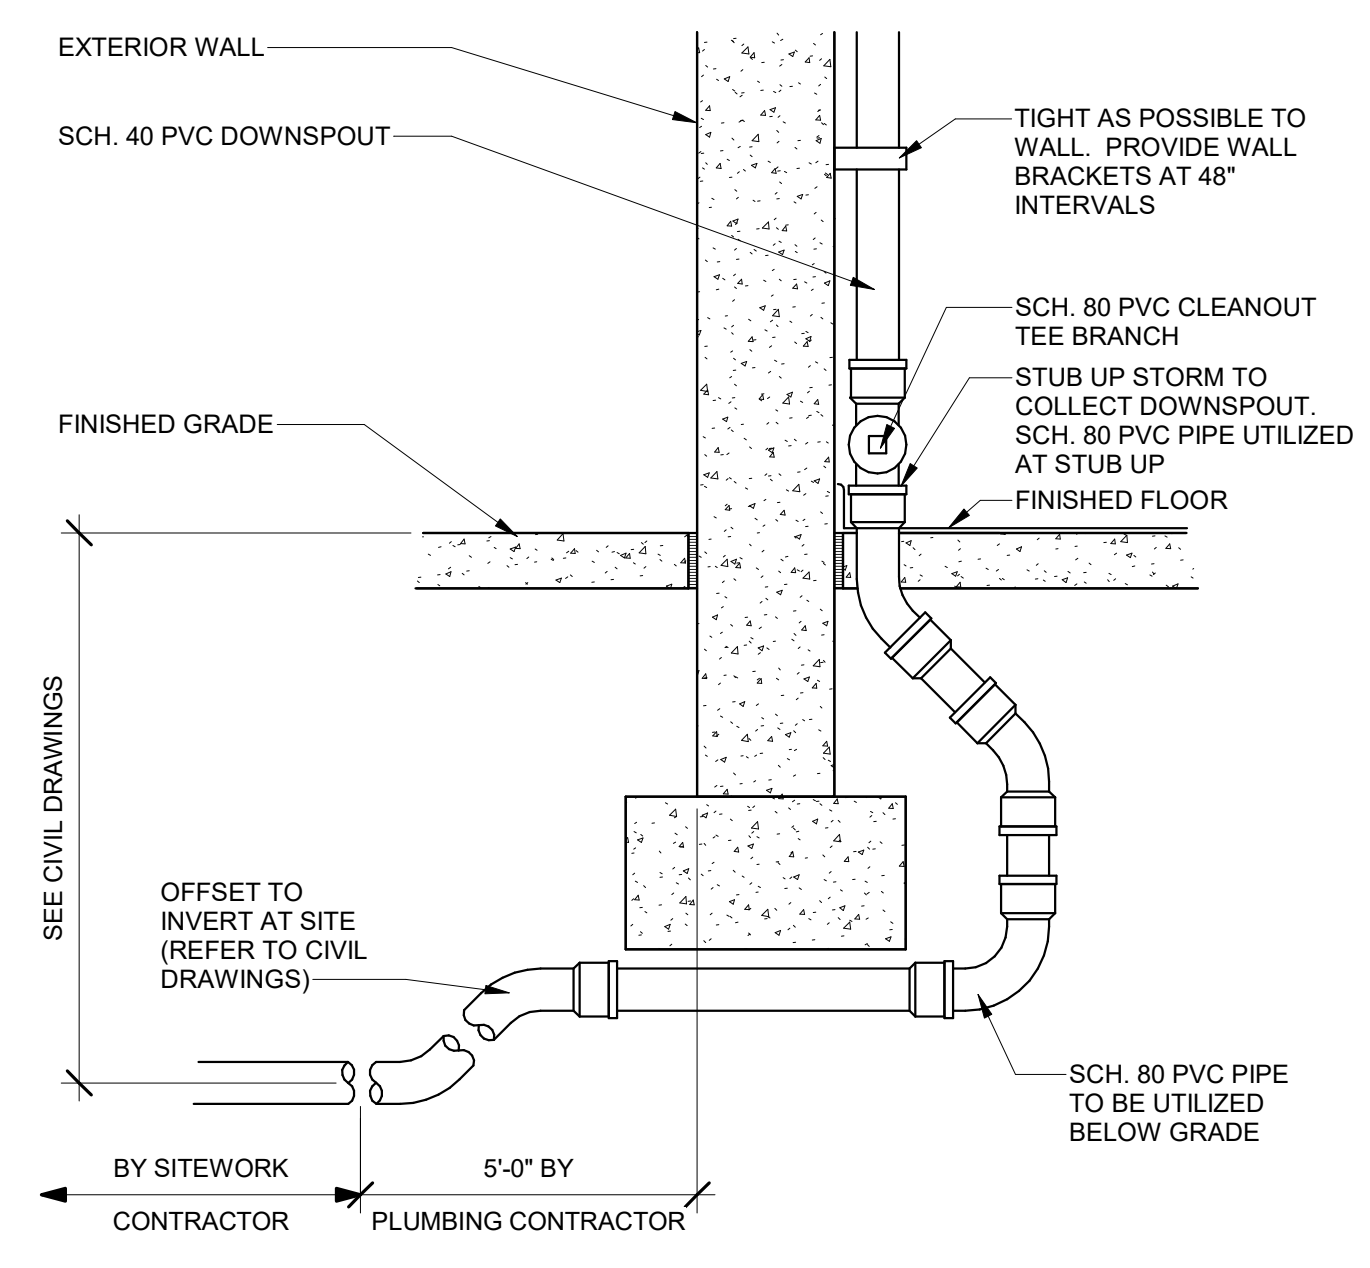

9 building downspout (interior)
SCALE | N.T.S.

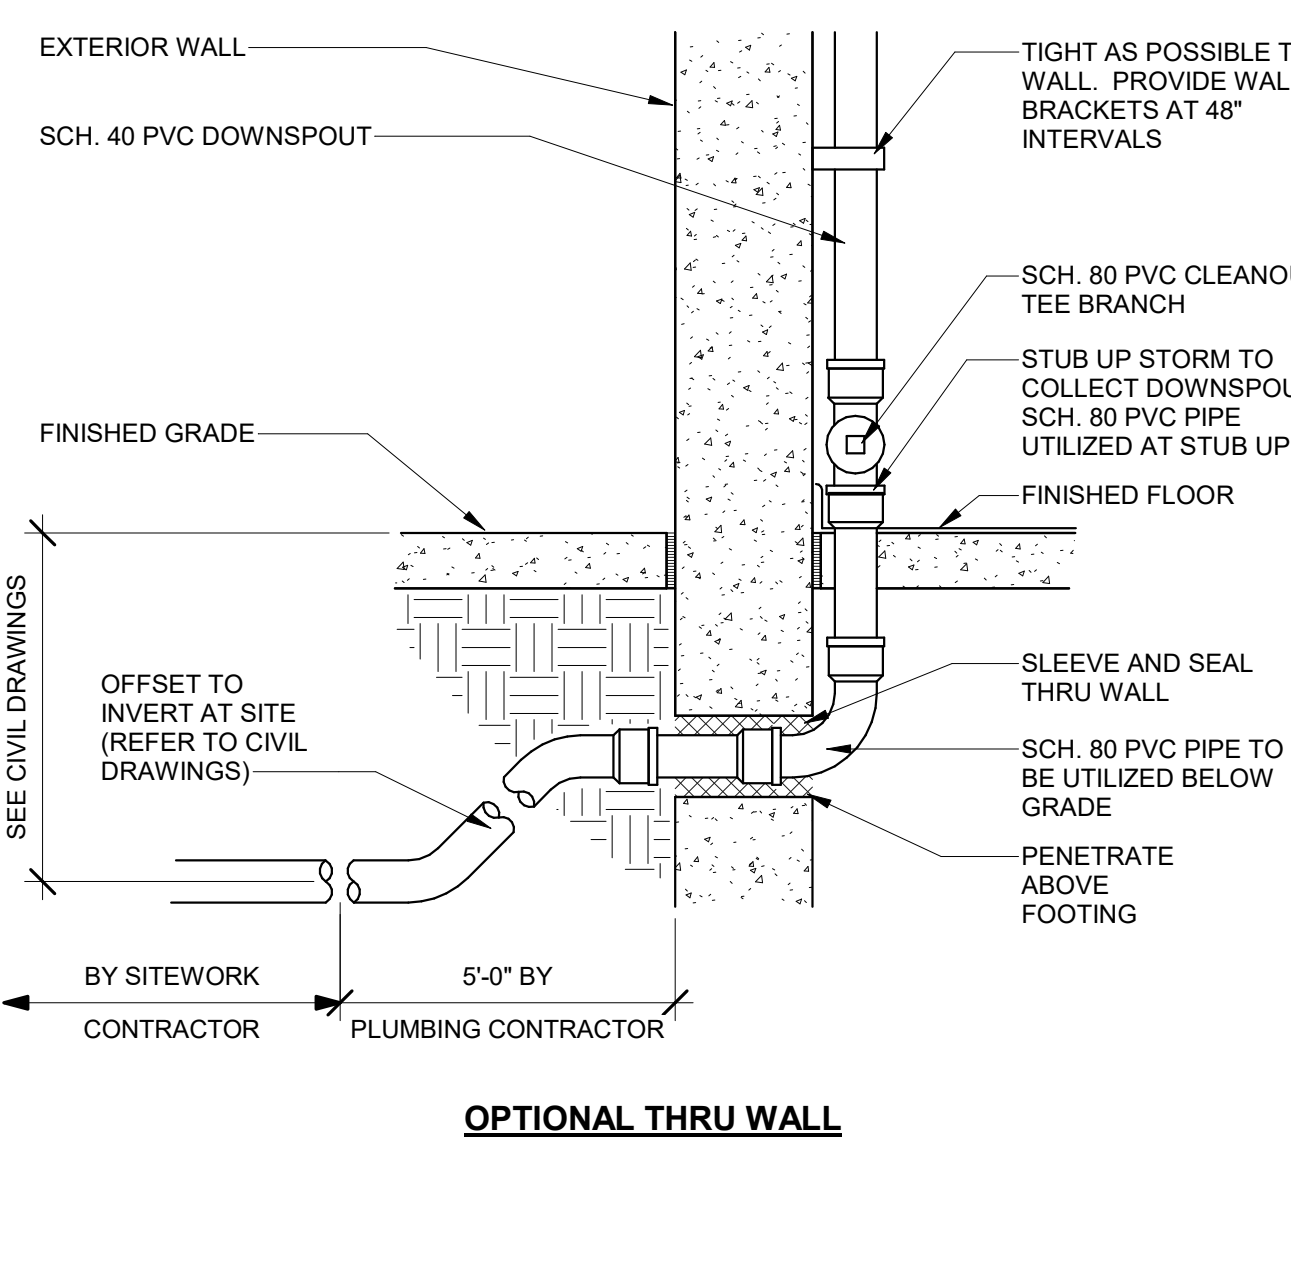

10 garden canopy downspout
SCALE | N.T.S.